



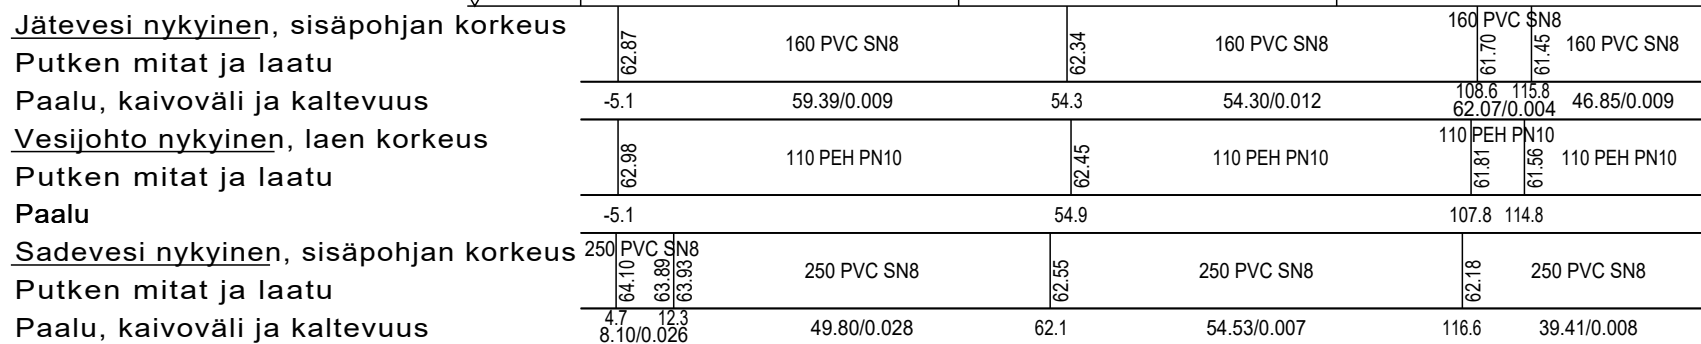


Matka	0	4,92	17,45	22,58	40	58,29	67,1	74,01	100,02	110,03	114,53	118,55
	4,92	12,53	5,13	17,42	18,29	3,41	12,3	26,01	10,01	4,49	4,02	
	-0,03	S=300	-0,02		-0,02		-0,008	-0,012	-0,012	0,003		
Kaltevuus / pyörästyssäde		-0,037				S=300				S=300		




TYYPPIPOIKKILEIKKAUS 1:100
Tiesmäenkuja PLV 17-27,
levennys, pyöräpysäköinti

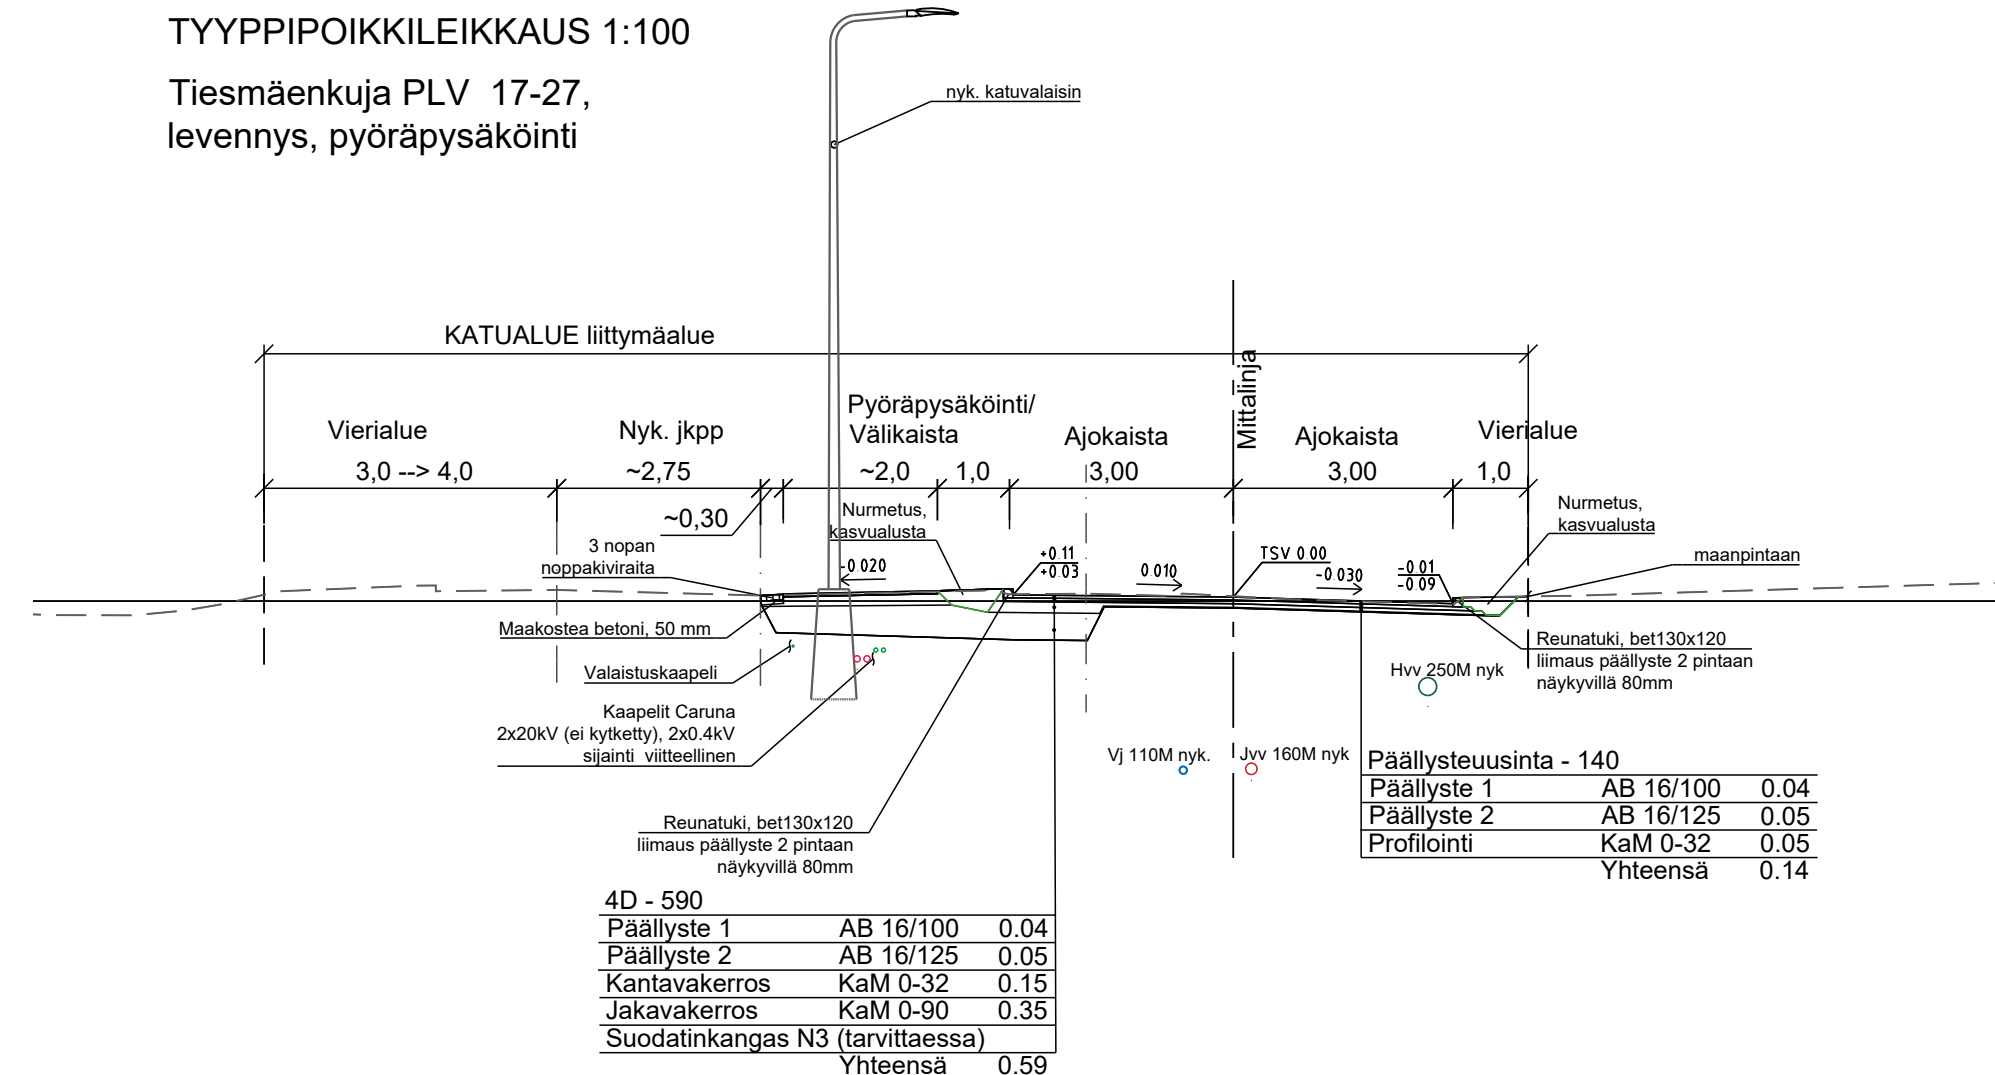


TYYPPIPOIKKILEIKKAUS 1:100
Tiesmäenkuja PL 47,
suojatien kohta

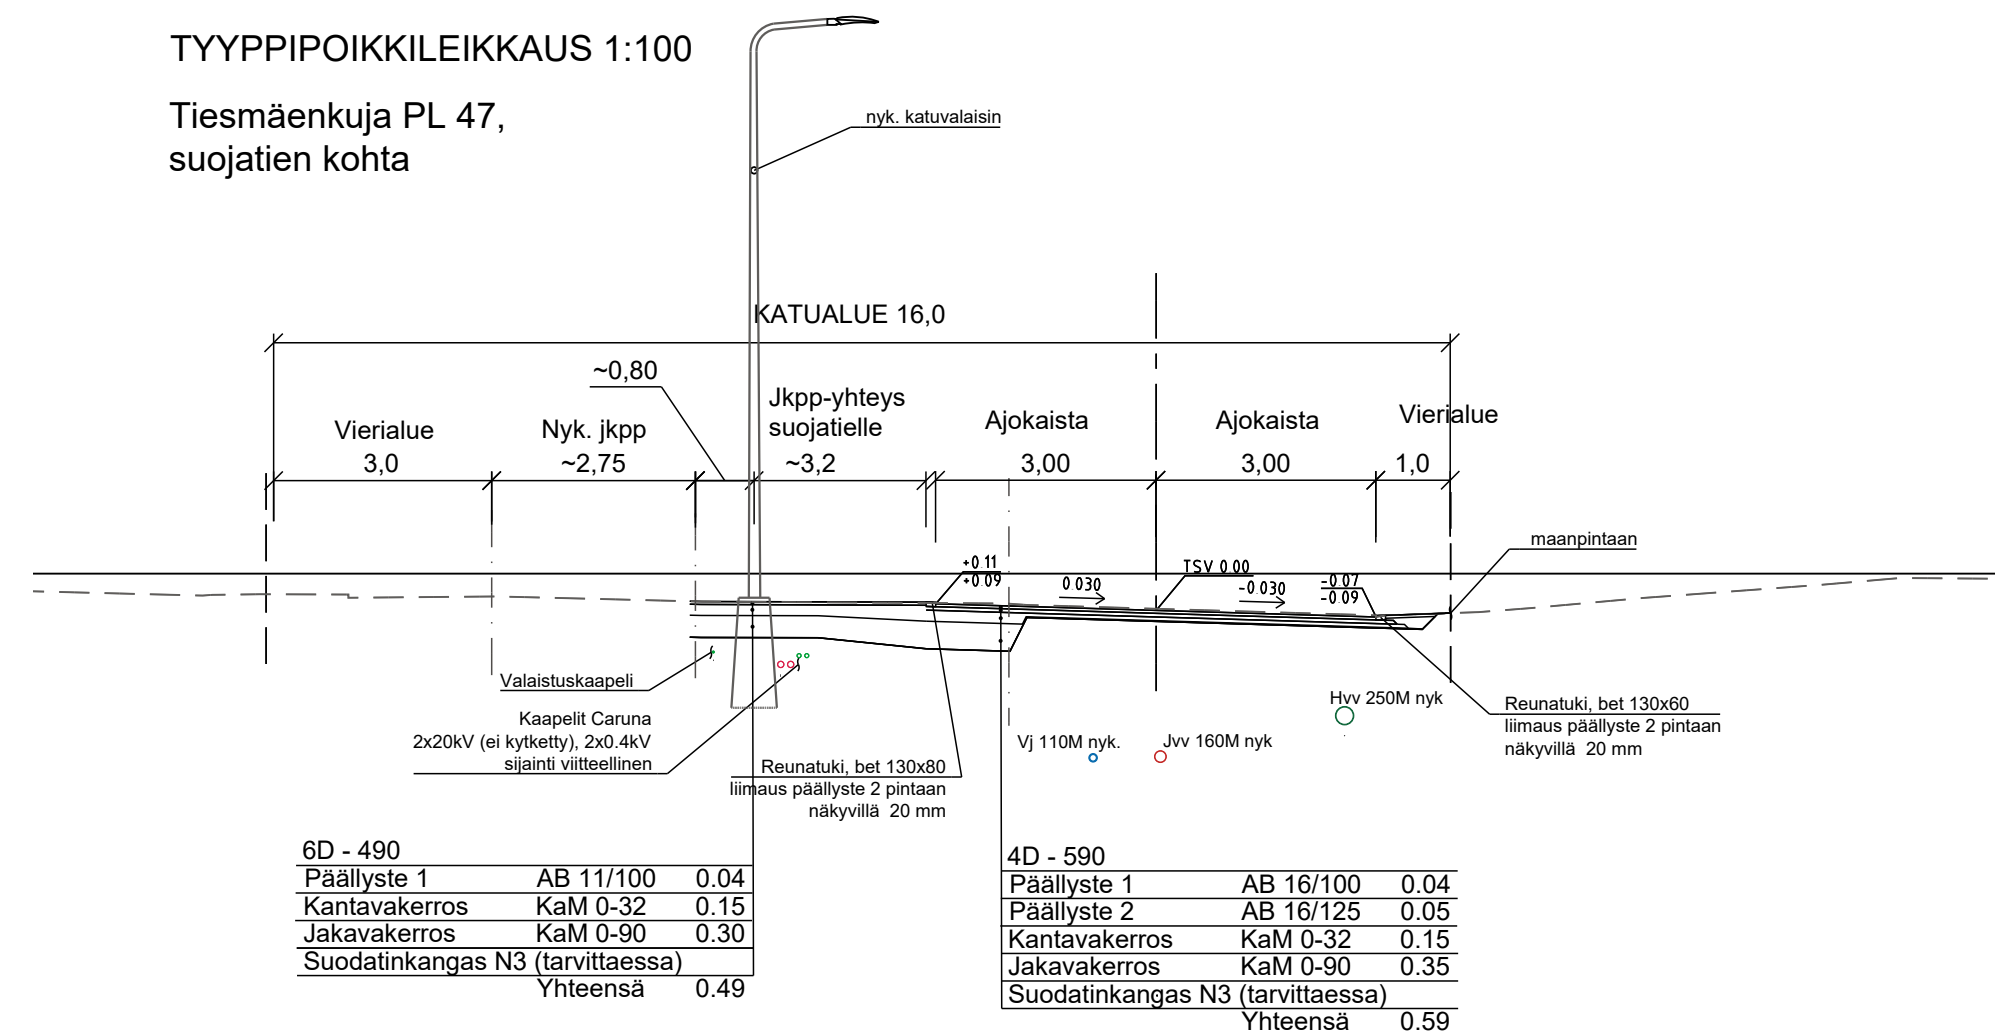

TYYPPIPOIKKILEIKKAUS 1:100
 Tiesmäenkuja PLV 11-17, 27-64
 95-112 levennys

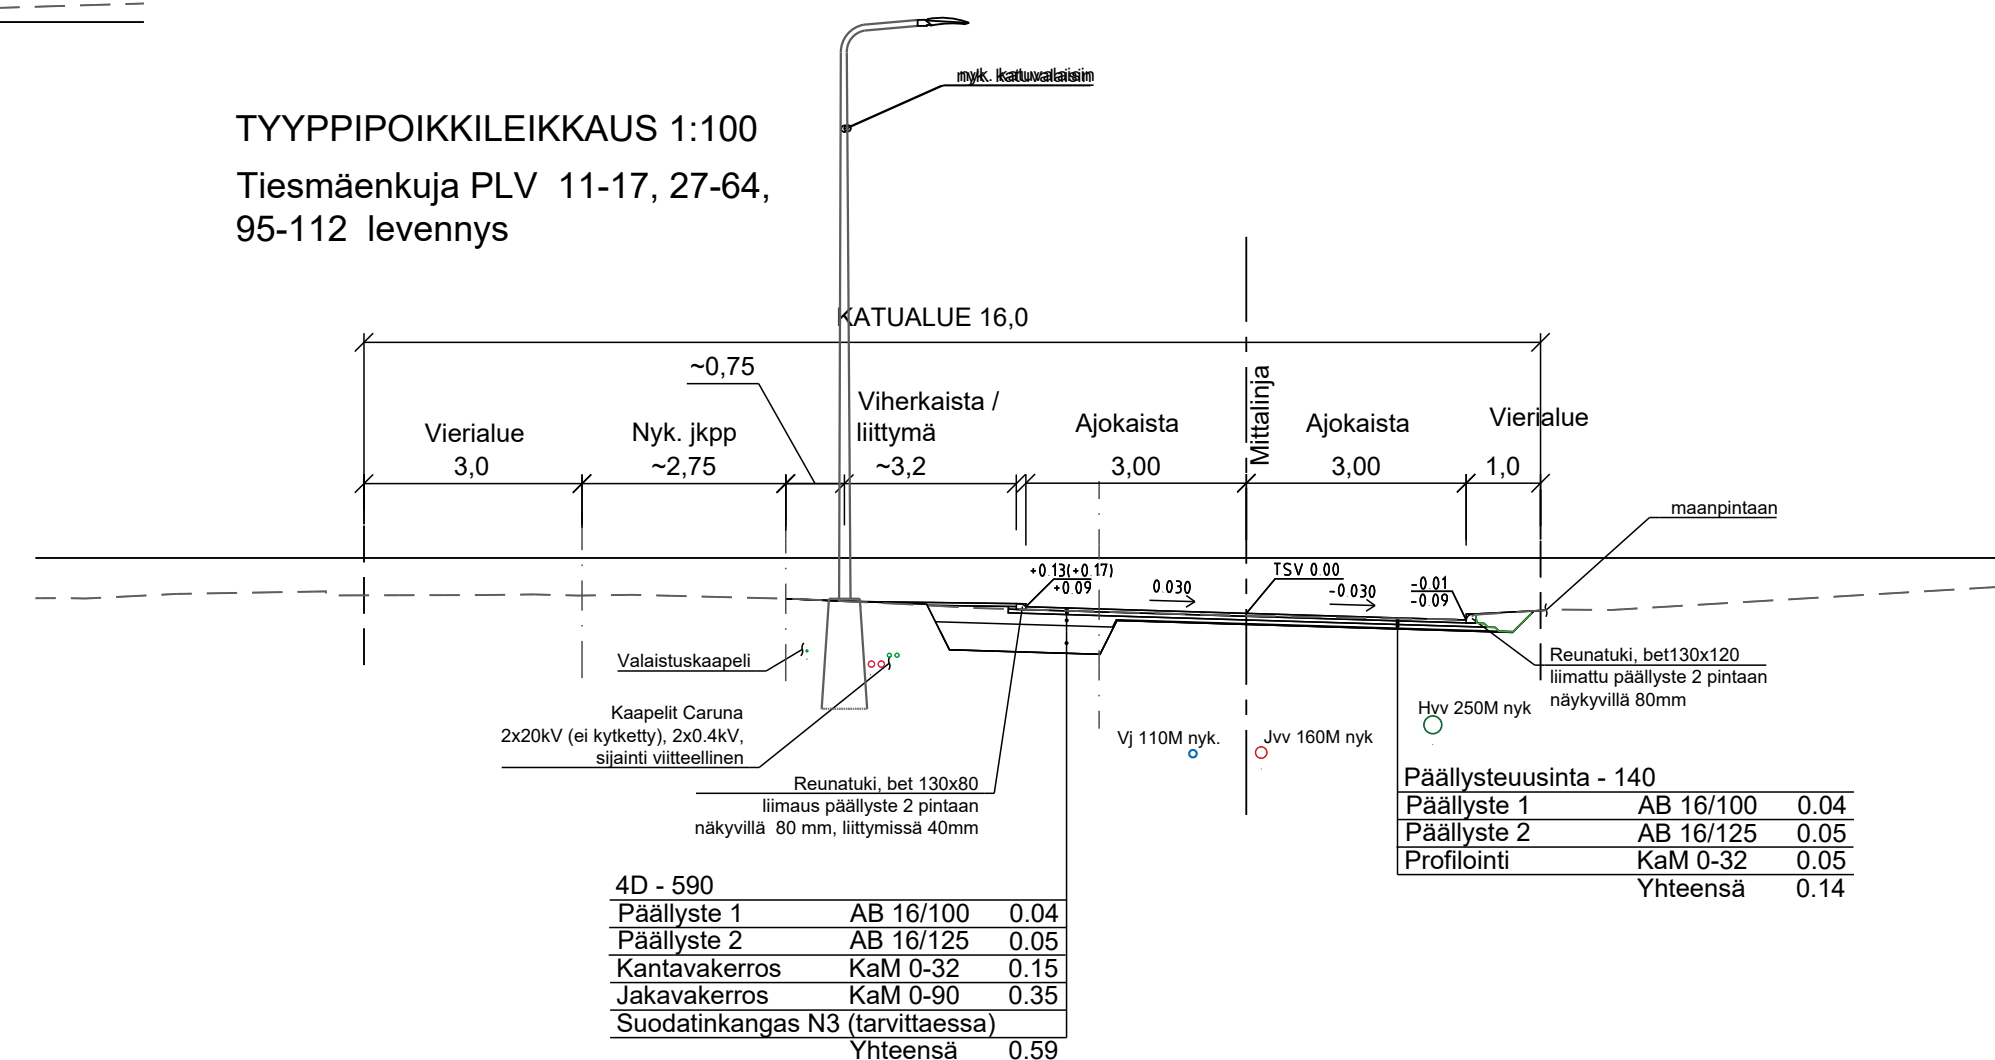

TYYPIPOIKKILEIKKAUS 1:100
 Tiesmäenkuja PLV 67-96,
 levennys, pysäköintitaskut

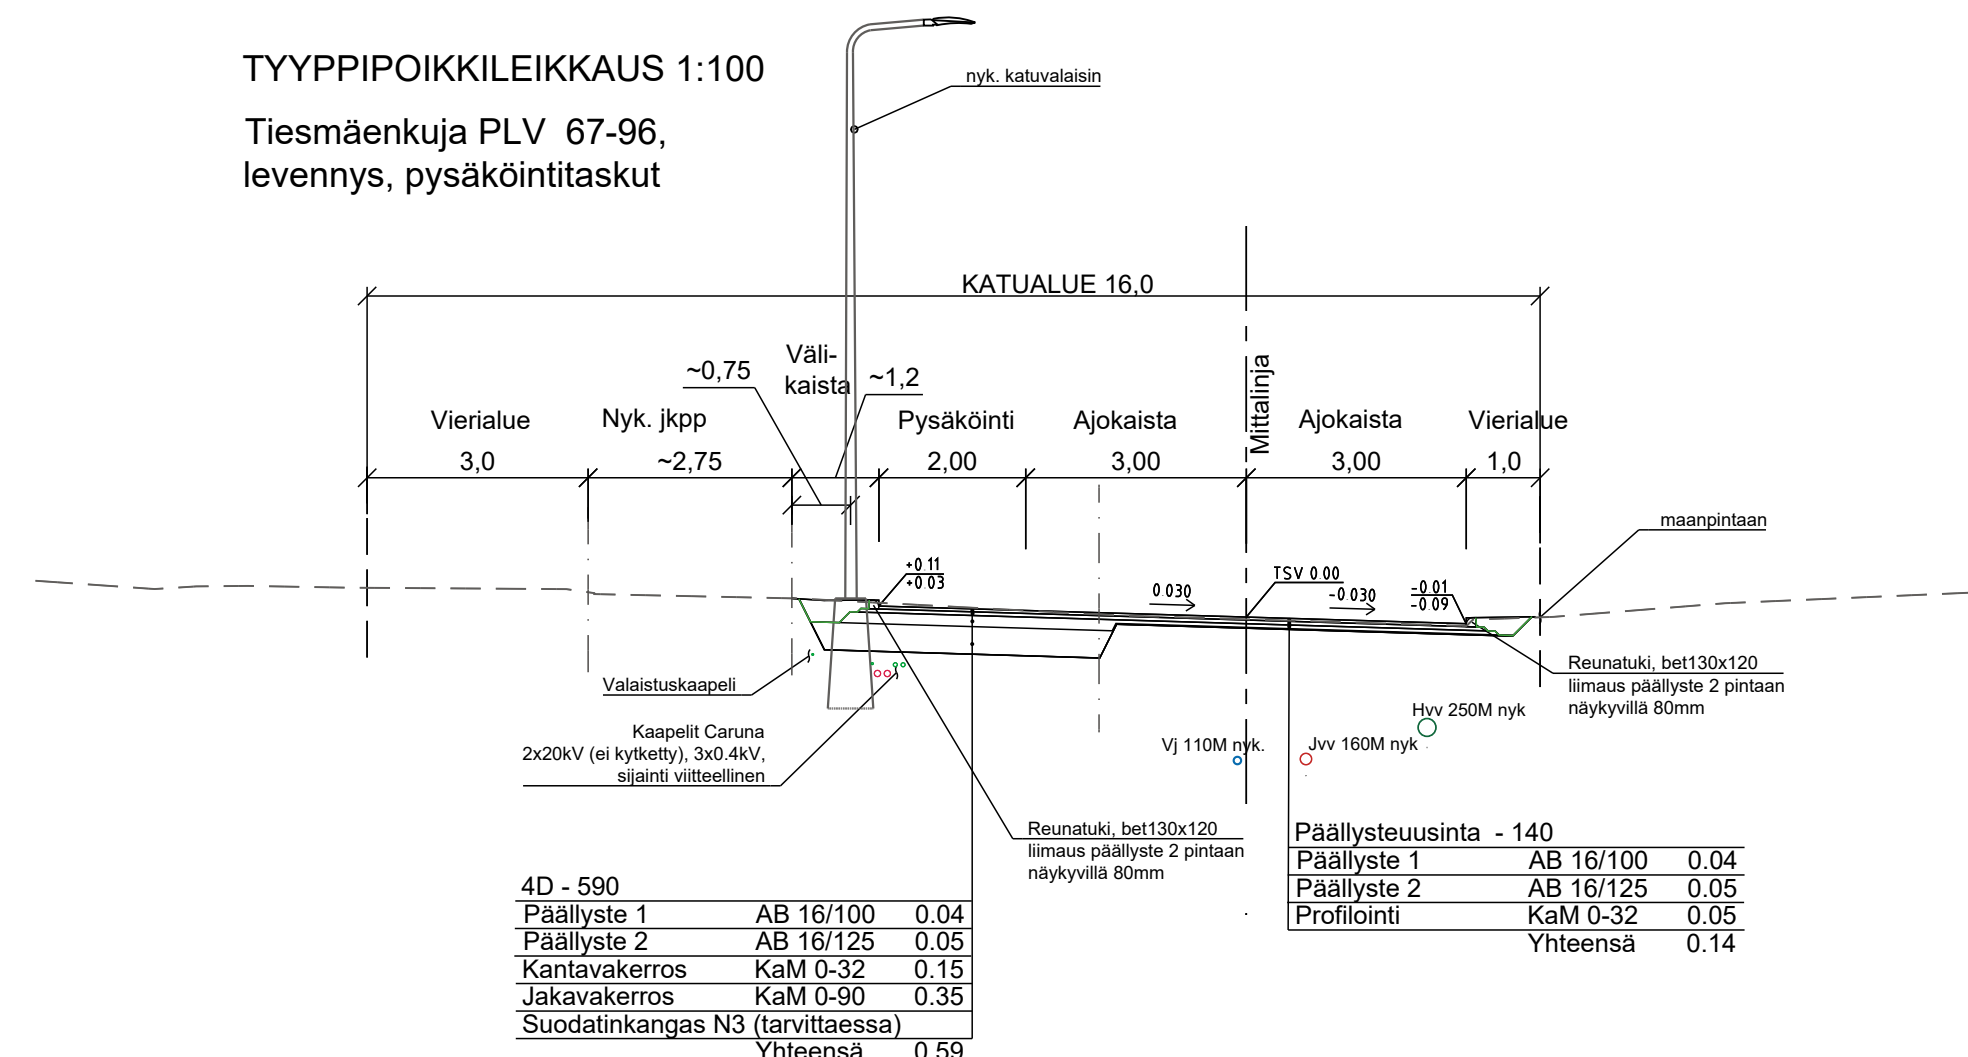

Koordinaattijärjestelmä ETRS-GK24 ja korkeusjärjestelmä N2000

Rakennuskohde VIHDIN KUNTA Tiesmäenkujan muutos	Piirustuksen sisältö PIIUSTUSLEIKKAUS TYYPPIPOIKILEIKKAUKSET Tiesmäenkuja	Mittakaavat 1:1000/1:100 1:100
VIHTI	Suunnitteluala, työnnumero ja piirustuksen numero TKA P41798 202	Muutos
FCG FCG Suunnittelu ja tekniikka Oy Yrittäjänkatu 13, PL 186, 65101 Vaasa Puh. 0104090 www.fcg.fi	Tiedot	
Päiväys 11.2.2021 Pääsuunn. C. Lundqvist, ins. AMK Hyv.	Suunn./Piirt. L. Joensuu, DI Tarkastaja Yhteyshenkilö C. Lundqvist, ins. AMK	A S