


B-B
1:500/1:500

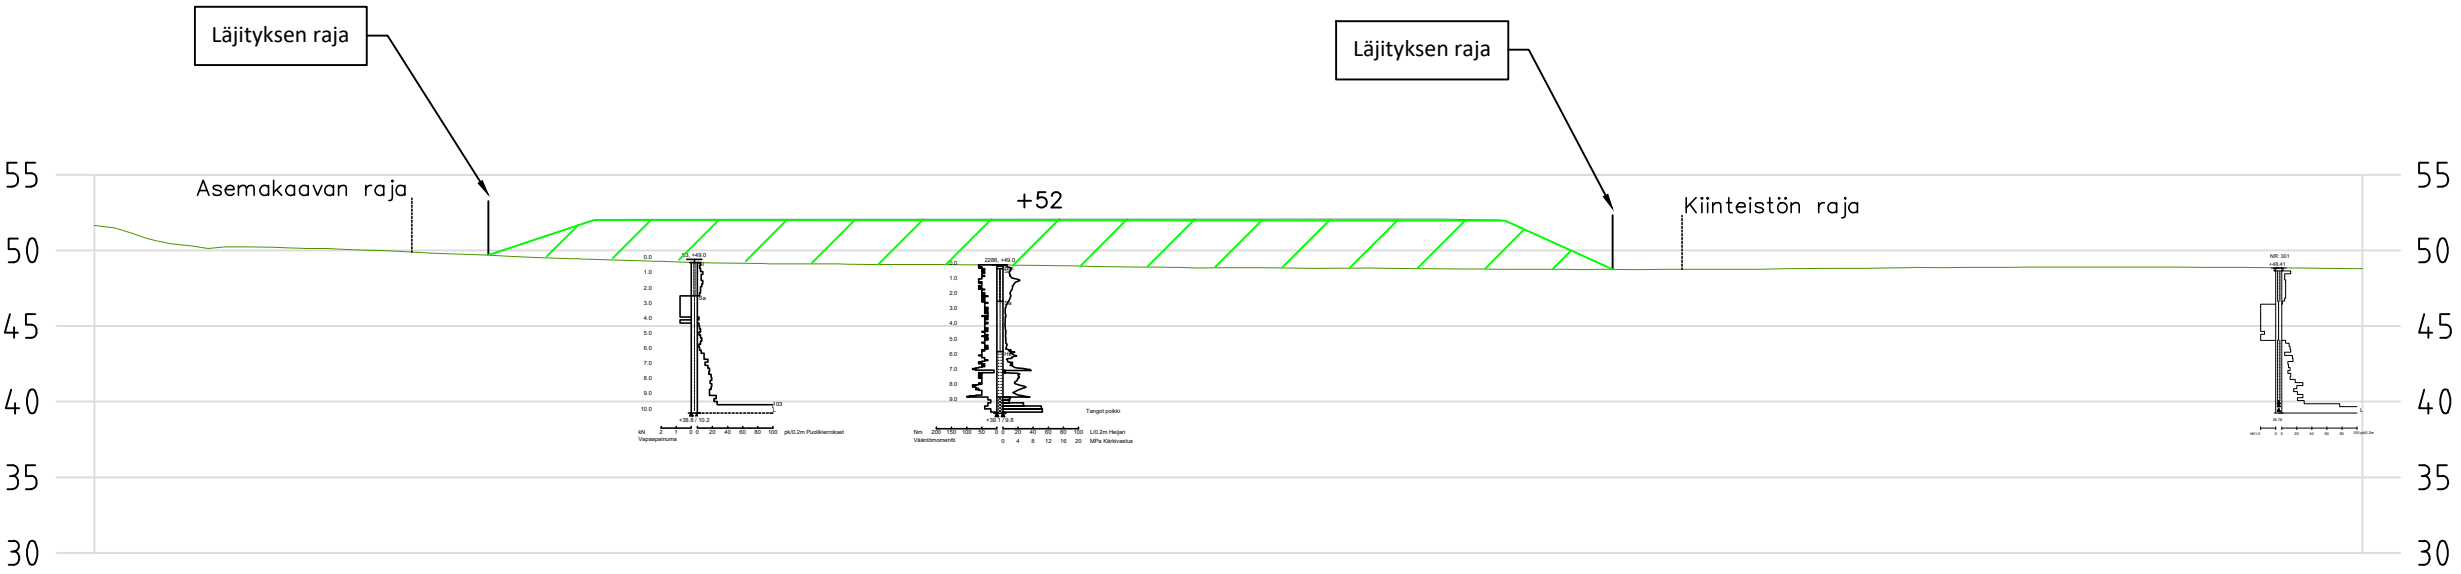

Date 30.9.2025	Draw up S.Kuisma	Date 30.9.2025	Check by J.Mäenpää	Date 30.9.2025	Approval J.Hämäläinen
Coordinate ETRS GK24 FIN N2000			Scale 1:500		Drawing no. 518